


FRONT ELEVATION

SCALE 1:10

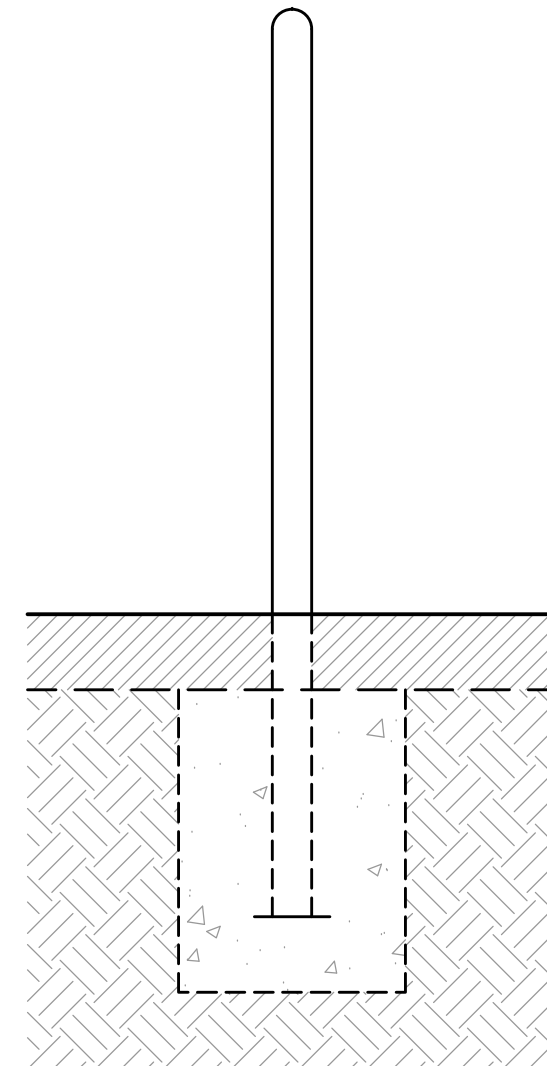

SIDE ELEVATION

SCALE 1:10

CoA 710 BICYCLE RACK - TYPE 2

REV	DESCRIPTION	DATE
A	ORIGINAL ISSUE	12/22

CONSTRUCTION STANDARD

PUBLIC REALM, URBAN ELEMENTS AND FURNITURE

BICYCLE RACK
TYPE 2



SHEET NUMBER	REVISION
PR010	A