


CoA 541 **BUS STOP SEAT LOCATION - SEAT FACING PROPERTY**
SCALE 1:50 @ A3

- NOTES:**
1. ALL DIMENSIONS ARE IN METRES UNLESS STATED OTHERWISE
 2. TGSi = TACTILE GROUND SURFACE INDICATORS
 3. TGSi AND SHELTER TO BE MINIMUM 30% CONTRAST TO SURROUNDING COLOUR
 4. TGSi'S SHALL BE CONCRETE TYPE. DO NOT USE INDIVIDUAL STUD TACTILES
 5. NO DRIVEWAYS ARE ALLOWED IN THE BUS STOP AREA.

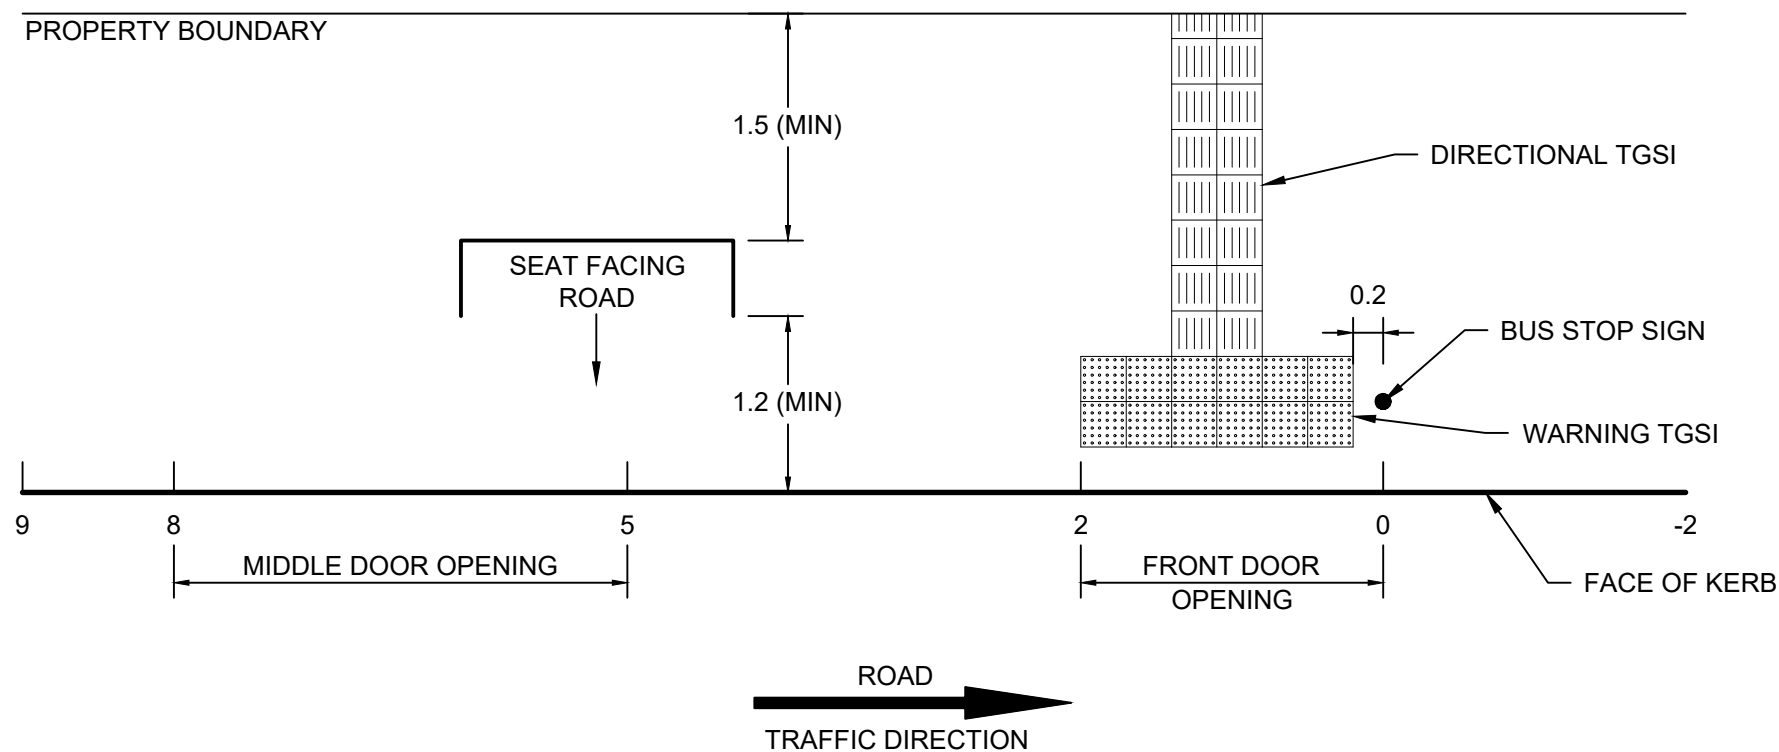


CoA 542 **BUS STOP SEAT LOCATION - SEAT FACING ROAD**
SCALE 1:50 @ A3

- NOTES:**
1. ALL DIMENSIONS ARE IN METRES UNLESS STATED OTHERWISE
 2. TGSi = TACTILE GROUND SURFACE INDICATORS
 3. TGSi AND SHELTER TO BE MINIMUM 30% CONTRAST TO SURROUNDING COLOUR
 4. TGSi'S SHALL BE CONCRETE TYPE. DO NOT USE INDIVIDUAL STUD TACTILES
 5. NO DRIVEWAYS ARE ALLOWED IN THE BUS STOP AREA.

REV	DESCRIPTION	DATE
A	ORIGINAL ISSUE	03/23
B	GENERAL REVISION	04/23
C	SEAT LOCATION UPDATED	07/23

CONSTRUCTION STANDARD
TRANSPORT
BUS STOP SEAT LOCATION

**CITY OF
ADELAIDE**

SHEET NUMBER	REVISION
TR041	C