



REFER TO MFP SYSTEMS OR APPROVED ALTERNATIVE
FOR OPTIONS AND ENGINEERING DETAILS

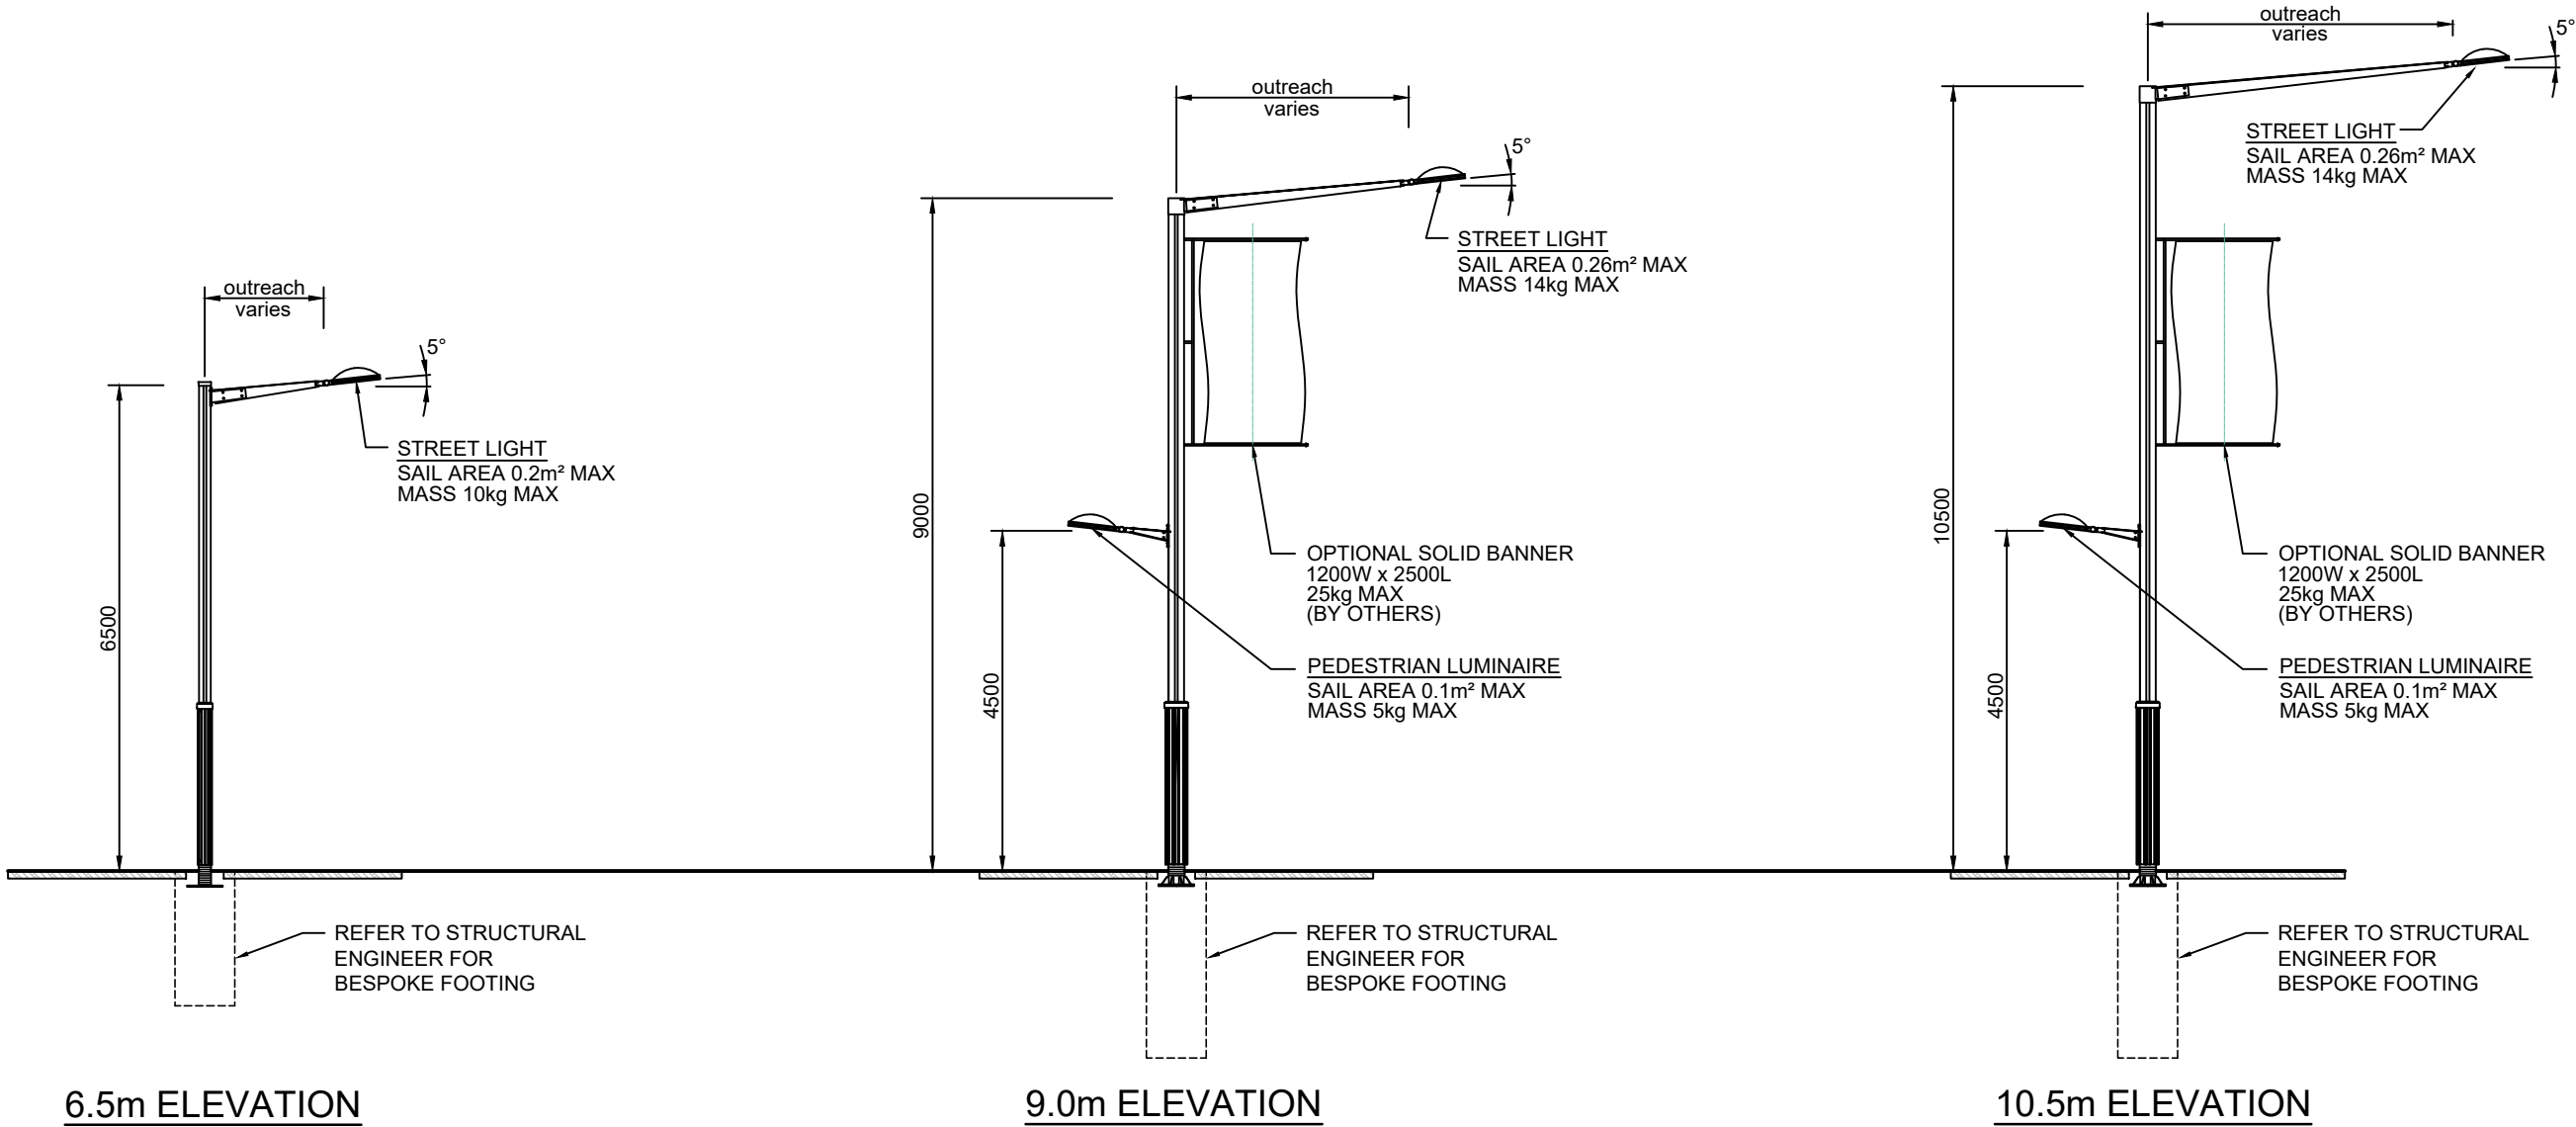

CoA 825 **MULTIFUNCTION "ADEPOLE"**

| REV | DESCRIPTION | DATE | <div>CONSTRUCTION STANDARD</div> <div>LIGHTING & ELECTRICAL</div> <div>MULTIFUNCTION "ADEPOLE"</div> <div>6.5m, 9.0m & 10.5m COLUMNS</div> | <div>CITY OF ADELAIDE</div> | SHEET NUMBER | REVISION |
|-----|----------------|-------|--|--|--------------|----------|
| A | ORIGINAL ISSUE | 10/22 | | | | |
| | | | | | | |
| | | | | | | |
| | | | | | | |
| | | | | | | |
| | | | | | | |
| | | | | | | |
| | | | | | | |
| | | | | LE025 | A | |