



## Standard Paver Joint Details 2 - Rigid Base

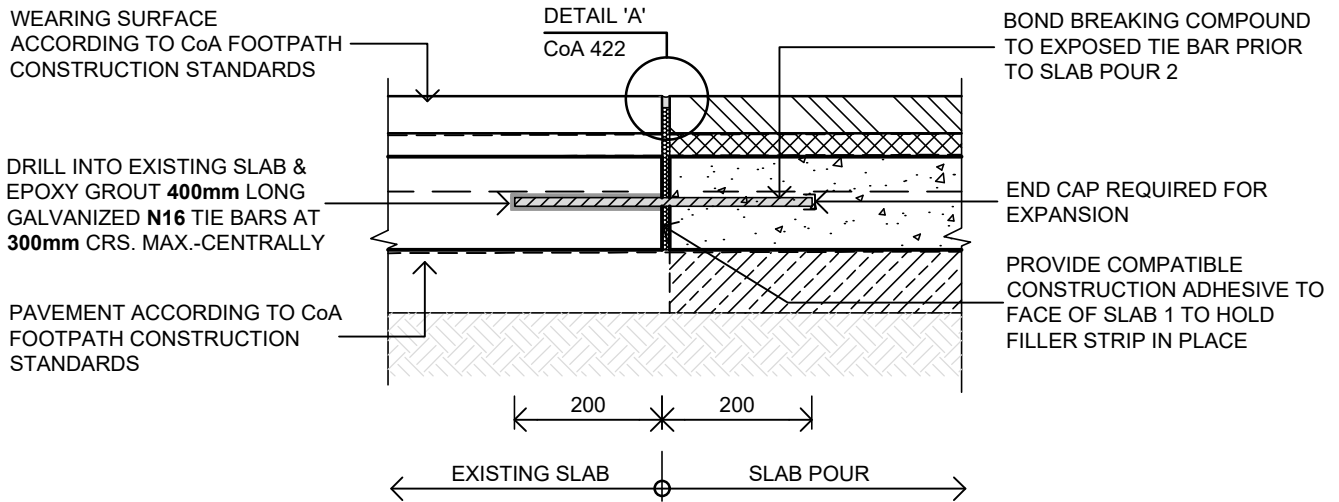

**CoA 425**

### EXPANSION/CONSTRUCTION JOINT - REINSTATEMENT WORKS ONLY

SCALE 1:10 @ A4

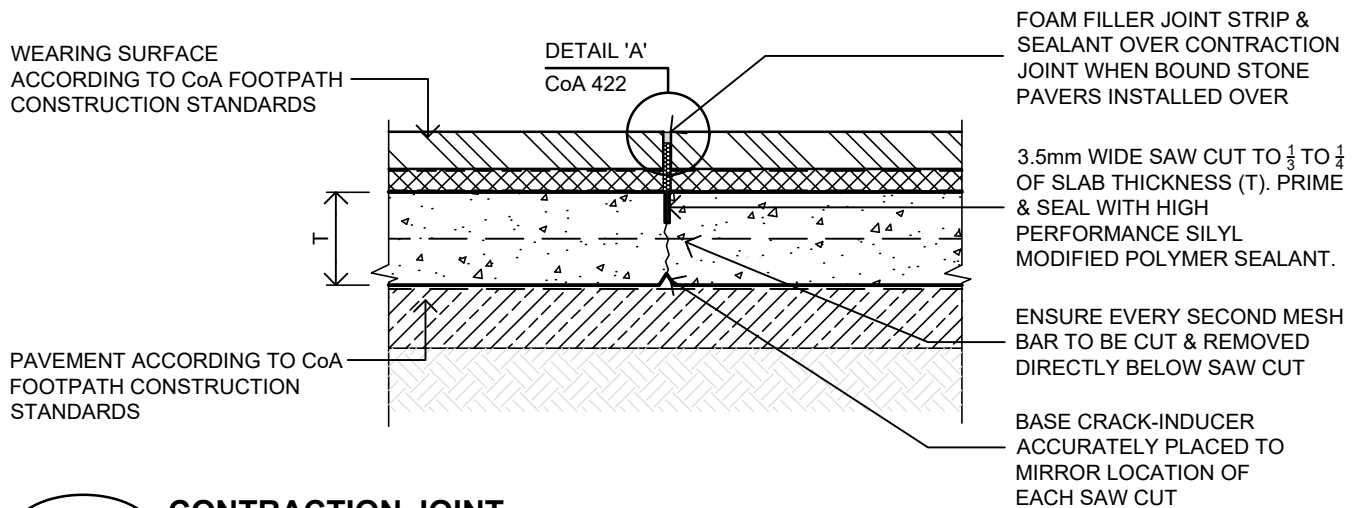

**CoA 426**

### CONTRACTION JOINT

SCALE 1:10 @ A4

REV	DESCRIPTION	DATE	CONSTRUCTION STANDARDS PAVEMENTS	 <b>CITY OF ADELAIDE</b>
A	ORIGINAL ISSUE	09/22		
			JOINT DETAILS 2 - RIGID BASE	SHEET NUMBER <b>PV013</b>
				REVISION <b>A</b>