



Standard Paver Joint Details 3 - Cement Treated Base

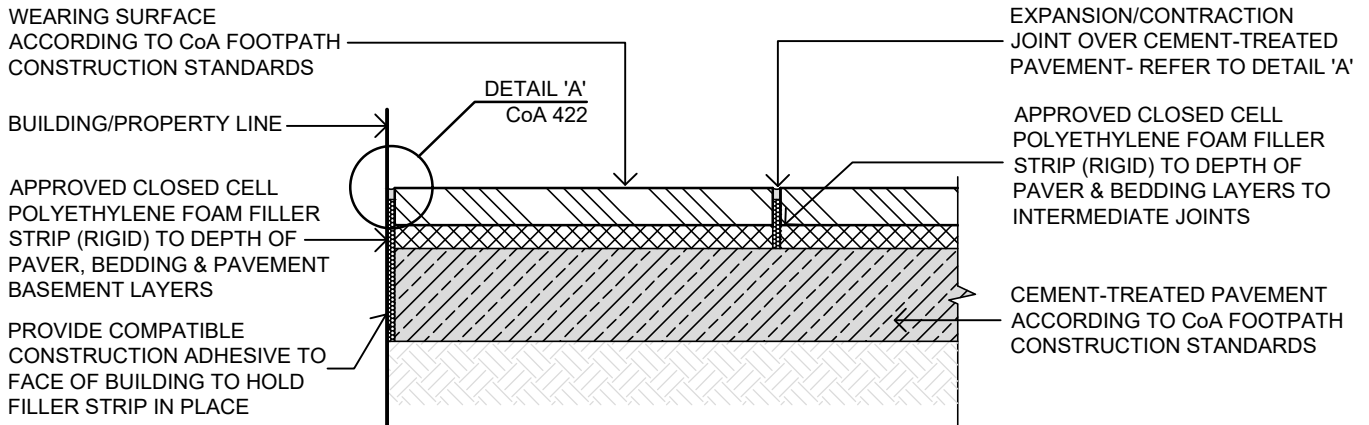

CoA 428

BUILDING/PROPERTY LINE INTERFACE


SCALE 1:10 @ A4

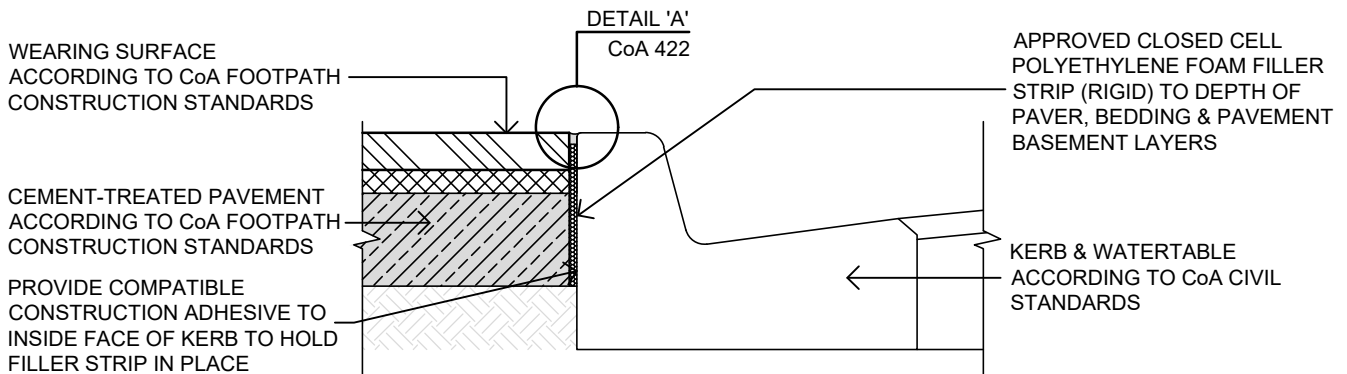

CoA 429

BACK OF KERB LINE INTERFACE

SCALE 1:10 @ A4

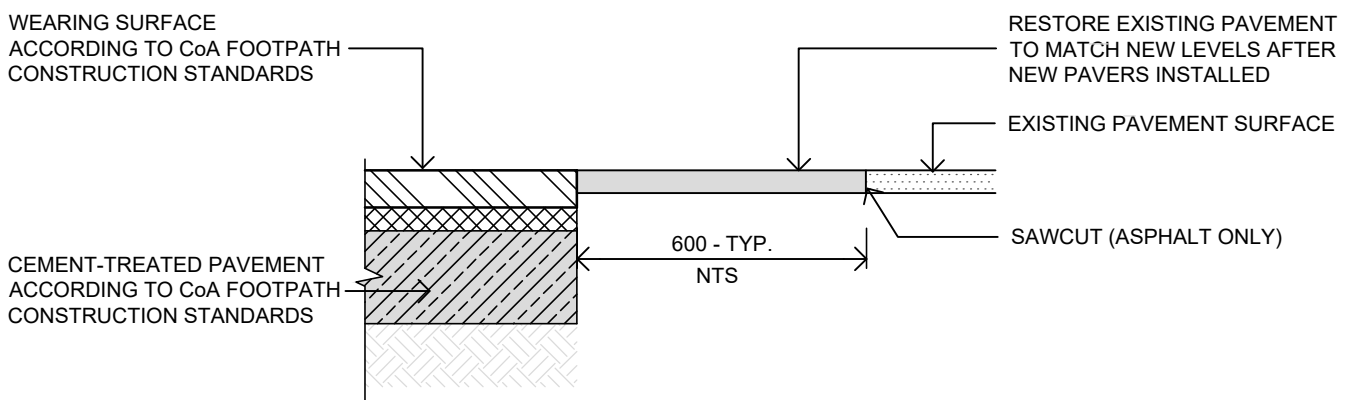

CoA 430

EXISTING PAVEMENT INTERFACE

SCALE 1:10 @ A4

REV	DESCRIPTION	DATE
A	ORIGINAL ISSUE	09/22

CONSTRUCTION STANDARDS PAVEMENTS

JOINT DETAILS 3 - CEMENT TREATED BASE



SHEET NUMBER
PV014

REVISION
A