



Standard Joint Details 4 - Insitu Concrete

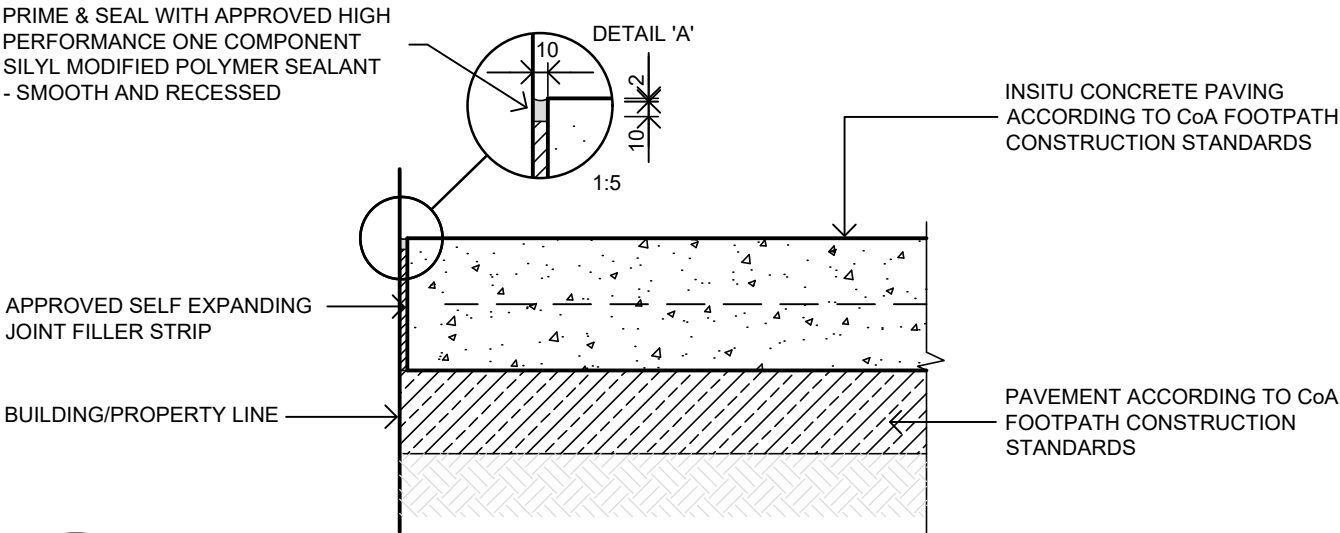


CoA 431 BUILDING/PROPERTY LINE INTERFACE

SCALE 1:10 @ A4

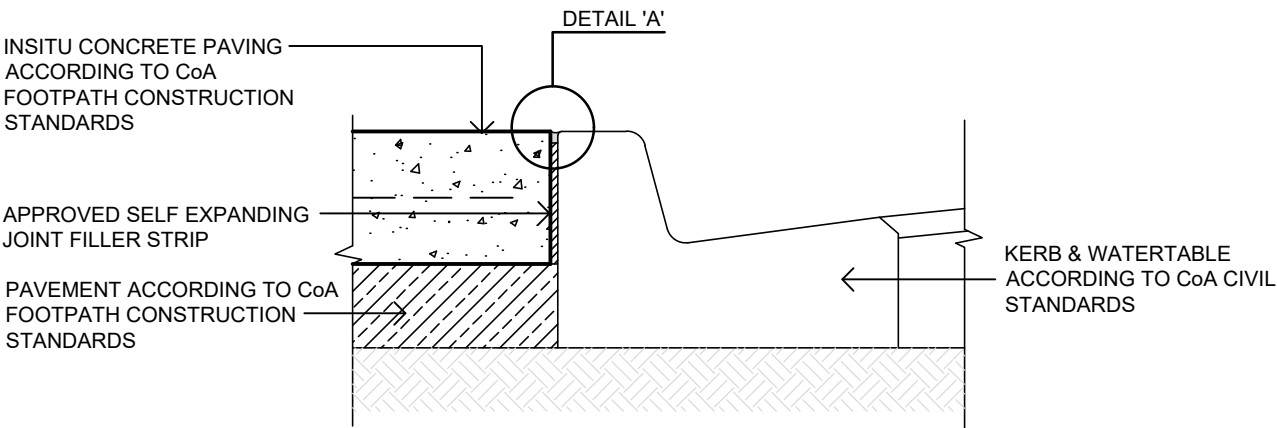

CoA 432 BACK OF KERB LINE INTERFACE

SCALE 1:10 @ A4

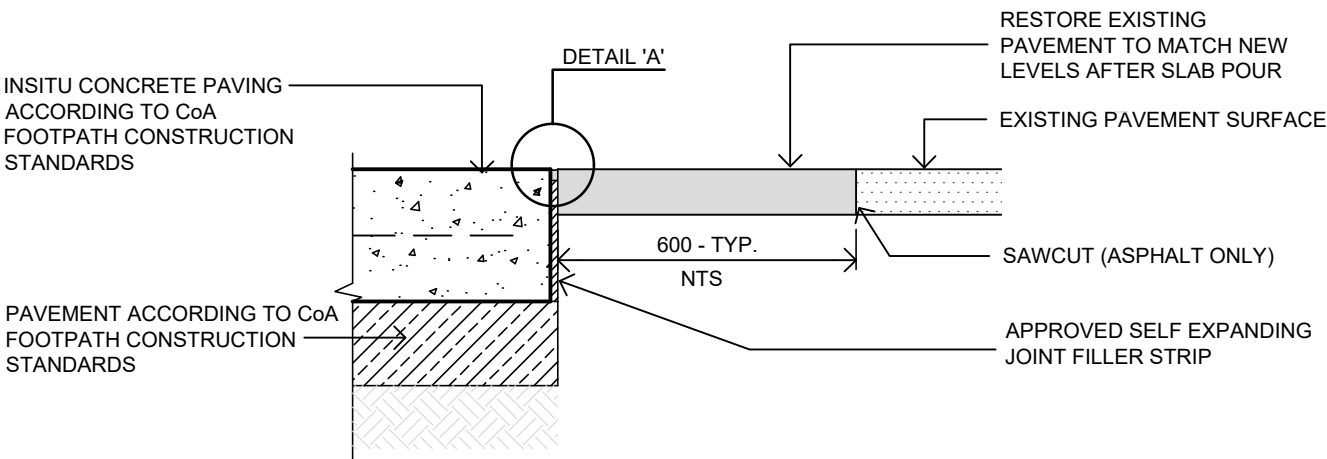

CoA 433 EXISTING PAVEMENT INTERFACE

SCALE 1:10 @ A4

REV	DESCRIPTION	DATE	CONSTRUCTION STANDARDS PAVEMENTS		 CITY OF ADELAIDE
A	ORIGINAL ISSUE	09/22			
			JOINT DETAILS 4 - INSITU CONCRETE		SHEET NUMBER PV015
					REVISION A