


Concrete Flagstone Pavers

Pavement Arrangement

1 : 100

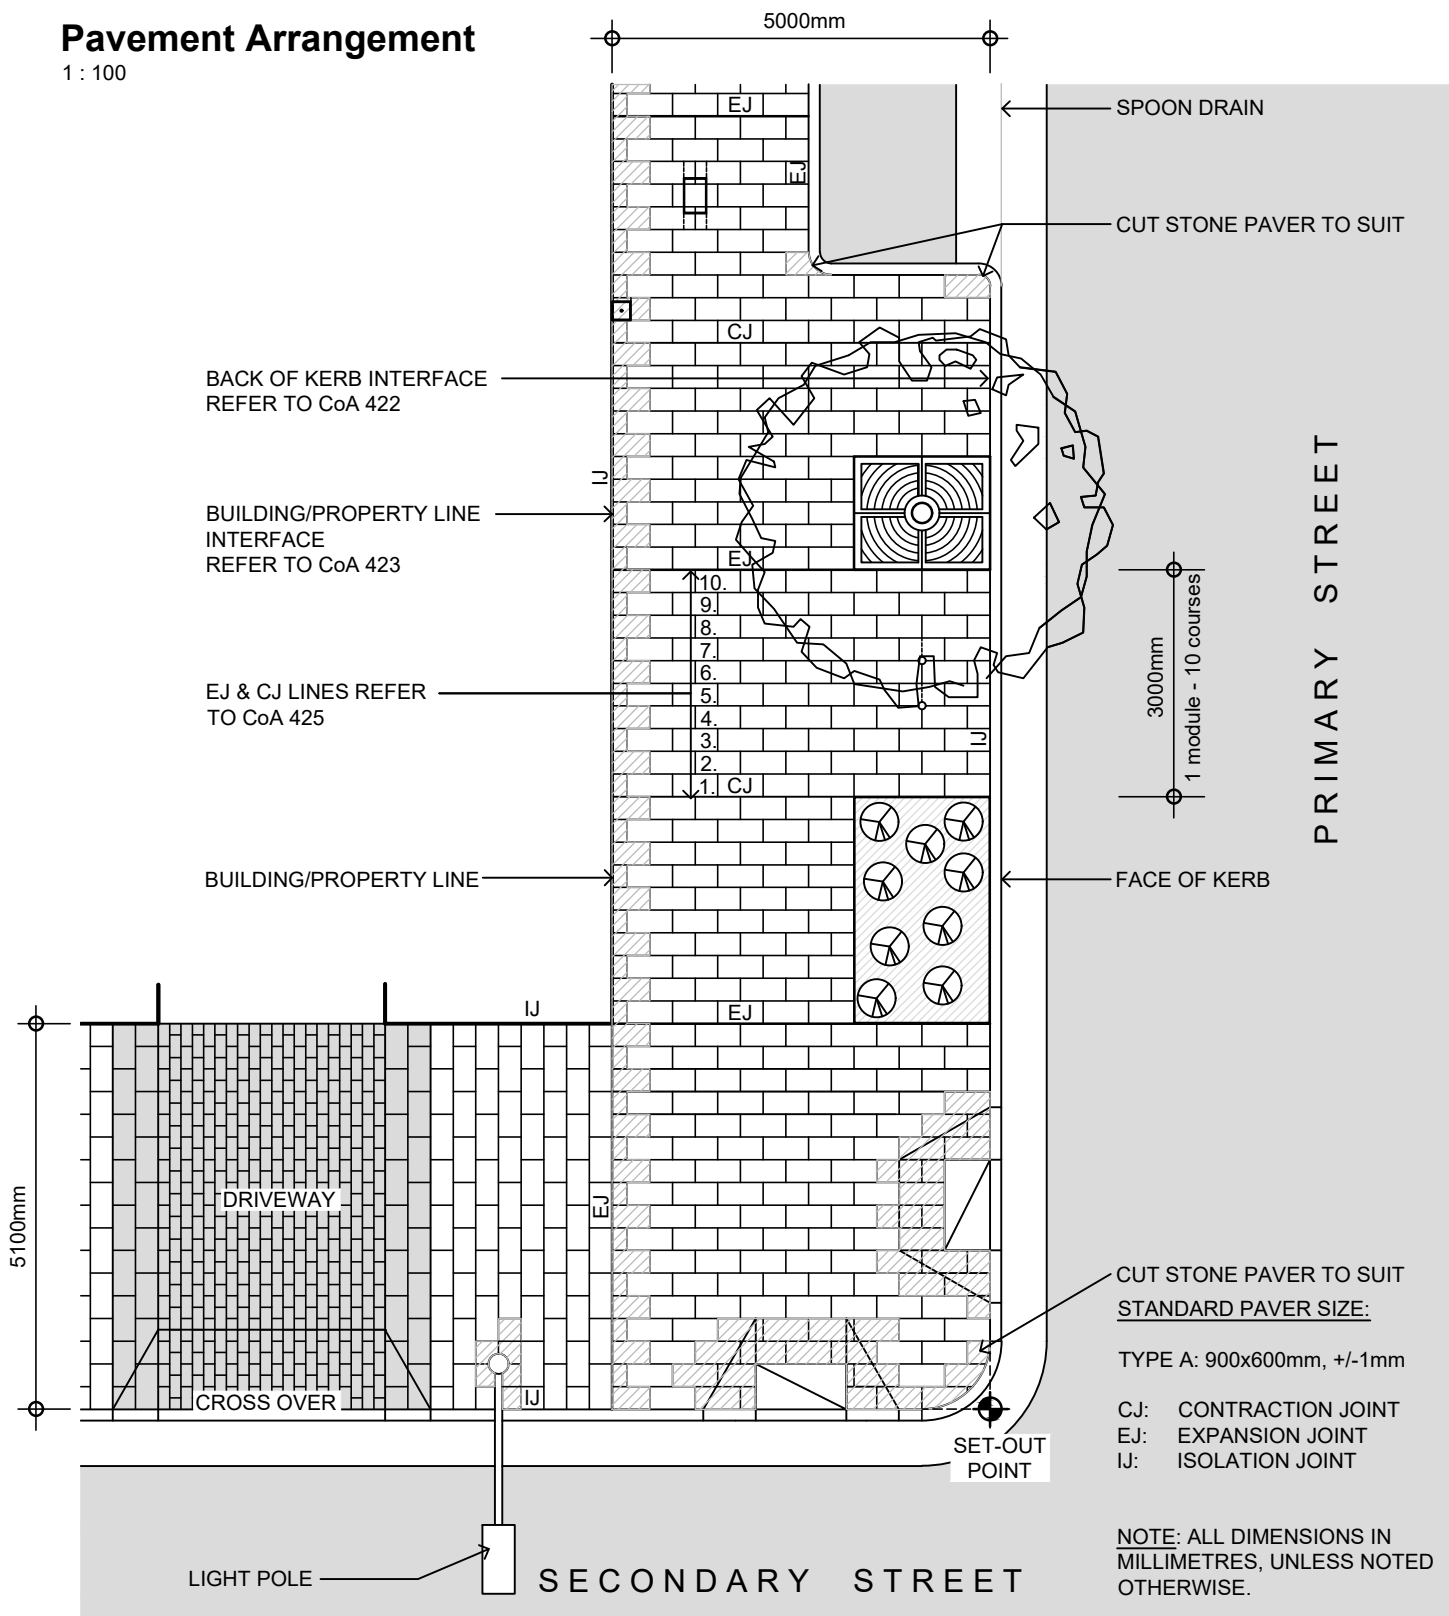

Notes:

- 1. 5mm GAP REQUIRED BETWEEN PAVERS.
- 2. NO CUT PAVER TO BE LESS THAN 145mm IN LENGTH.

CoA 456

CONCRETE FLAGSTONE PAVERS
PAVEMENT ARRANGEMENT

| REV | DESCRIPTION | DATE | CONSTRUCTION STANDARDS PAVEMENTS | |  CITY OF ADELAIDE |
|-----|----------------|-------|--|--|---|
| A | ORIGINAL ISSUE | 11/22 | | | |
| | | | CONCRETE FLAGSTONE PAVERS : PAVEMENT ARRANGEMENT | | SHEET NUMBER PV039 |
| | | | | | REVISION A |
| | | | | | |
| | | | | | |
| | | | | | |