



SCALE 1:20

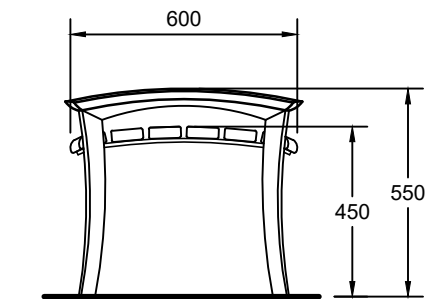

END ELEVATION


SCALE 1:20

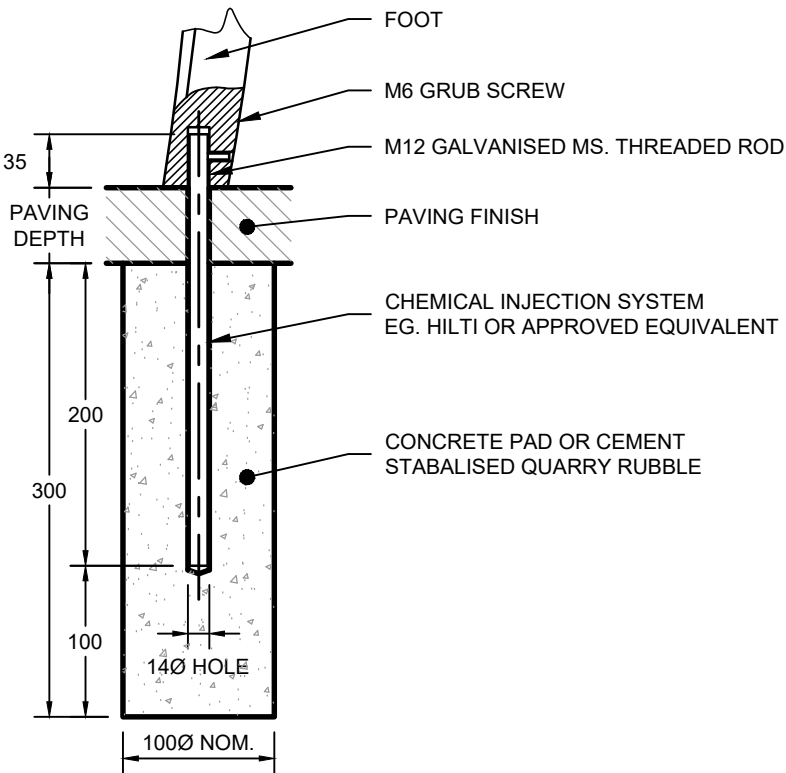

SECTION THROUGH FOOT SHOWING CONNECTION DETAIL TO GROUND.


FOOT - FIXING DETAIL

SCALE 1:5

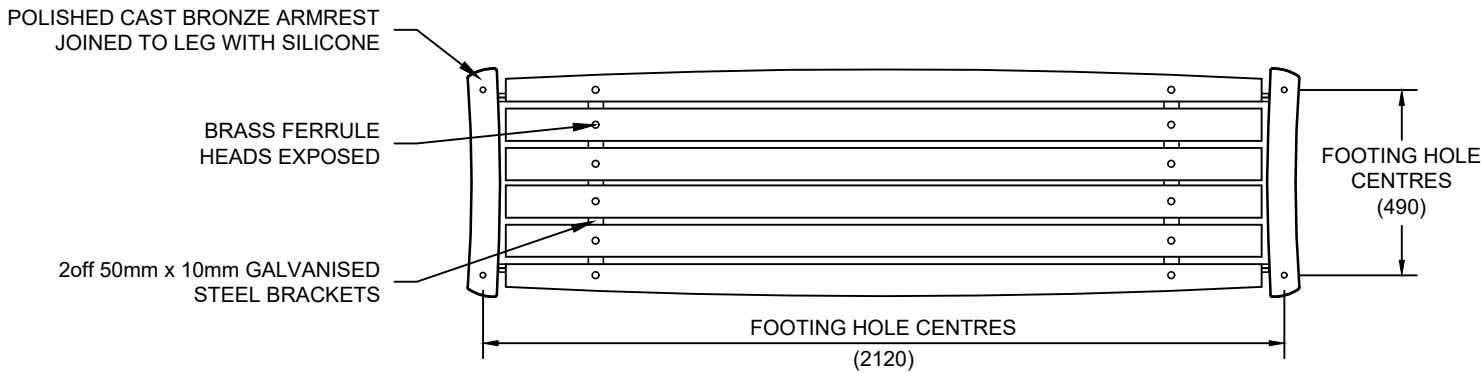

TOP VIEW

SCALE 1:20

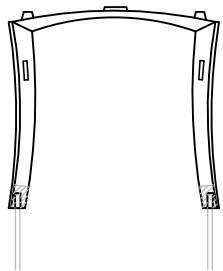

LEG - INSIDE VIEW

SCALE 1:20

CoA 706 **BENCH**

REV	DESCRIPTION	DATE
A	ORIGINAL ISSUE	12/22
B	GENERAL REVISION	03/23

CONSTRUCTION STANDARD

PUBLIC REALM, URBAN ELEMENTS AND FURNITURE

BENCH



SHEET NUMBER
PR006

REVISION
B