


Quentin Kenihan Inclusive Playspace

CONCEPT PLAN

KEY

- | | | | |
|-----------------------------------|---|--------------------------|---|
| 1. New access path | 5. Bowling clubrooms | 9. Existing eucalyptus | 13. Existing bench seat |
| 2. Existing pathways | 6. Existing evergreen hedge | 10. Existing transformer | 14. New accessible toilet |
| 3. Bowling club green | 7. Existing riser mains | 11. Existing sculpture | 15. New flat top tubular fencing with garden bed (1.2m) |
| 4. Existing fence to bowling club | 8. Existing plane tree avenue (mulch below) | 12. Existing barbecue | 16. Existing stobie poles |

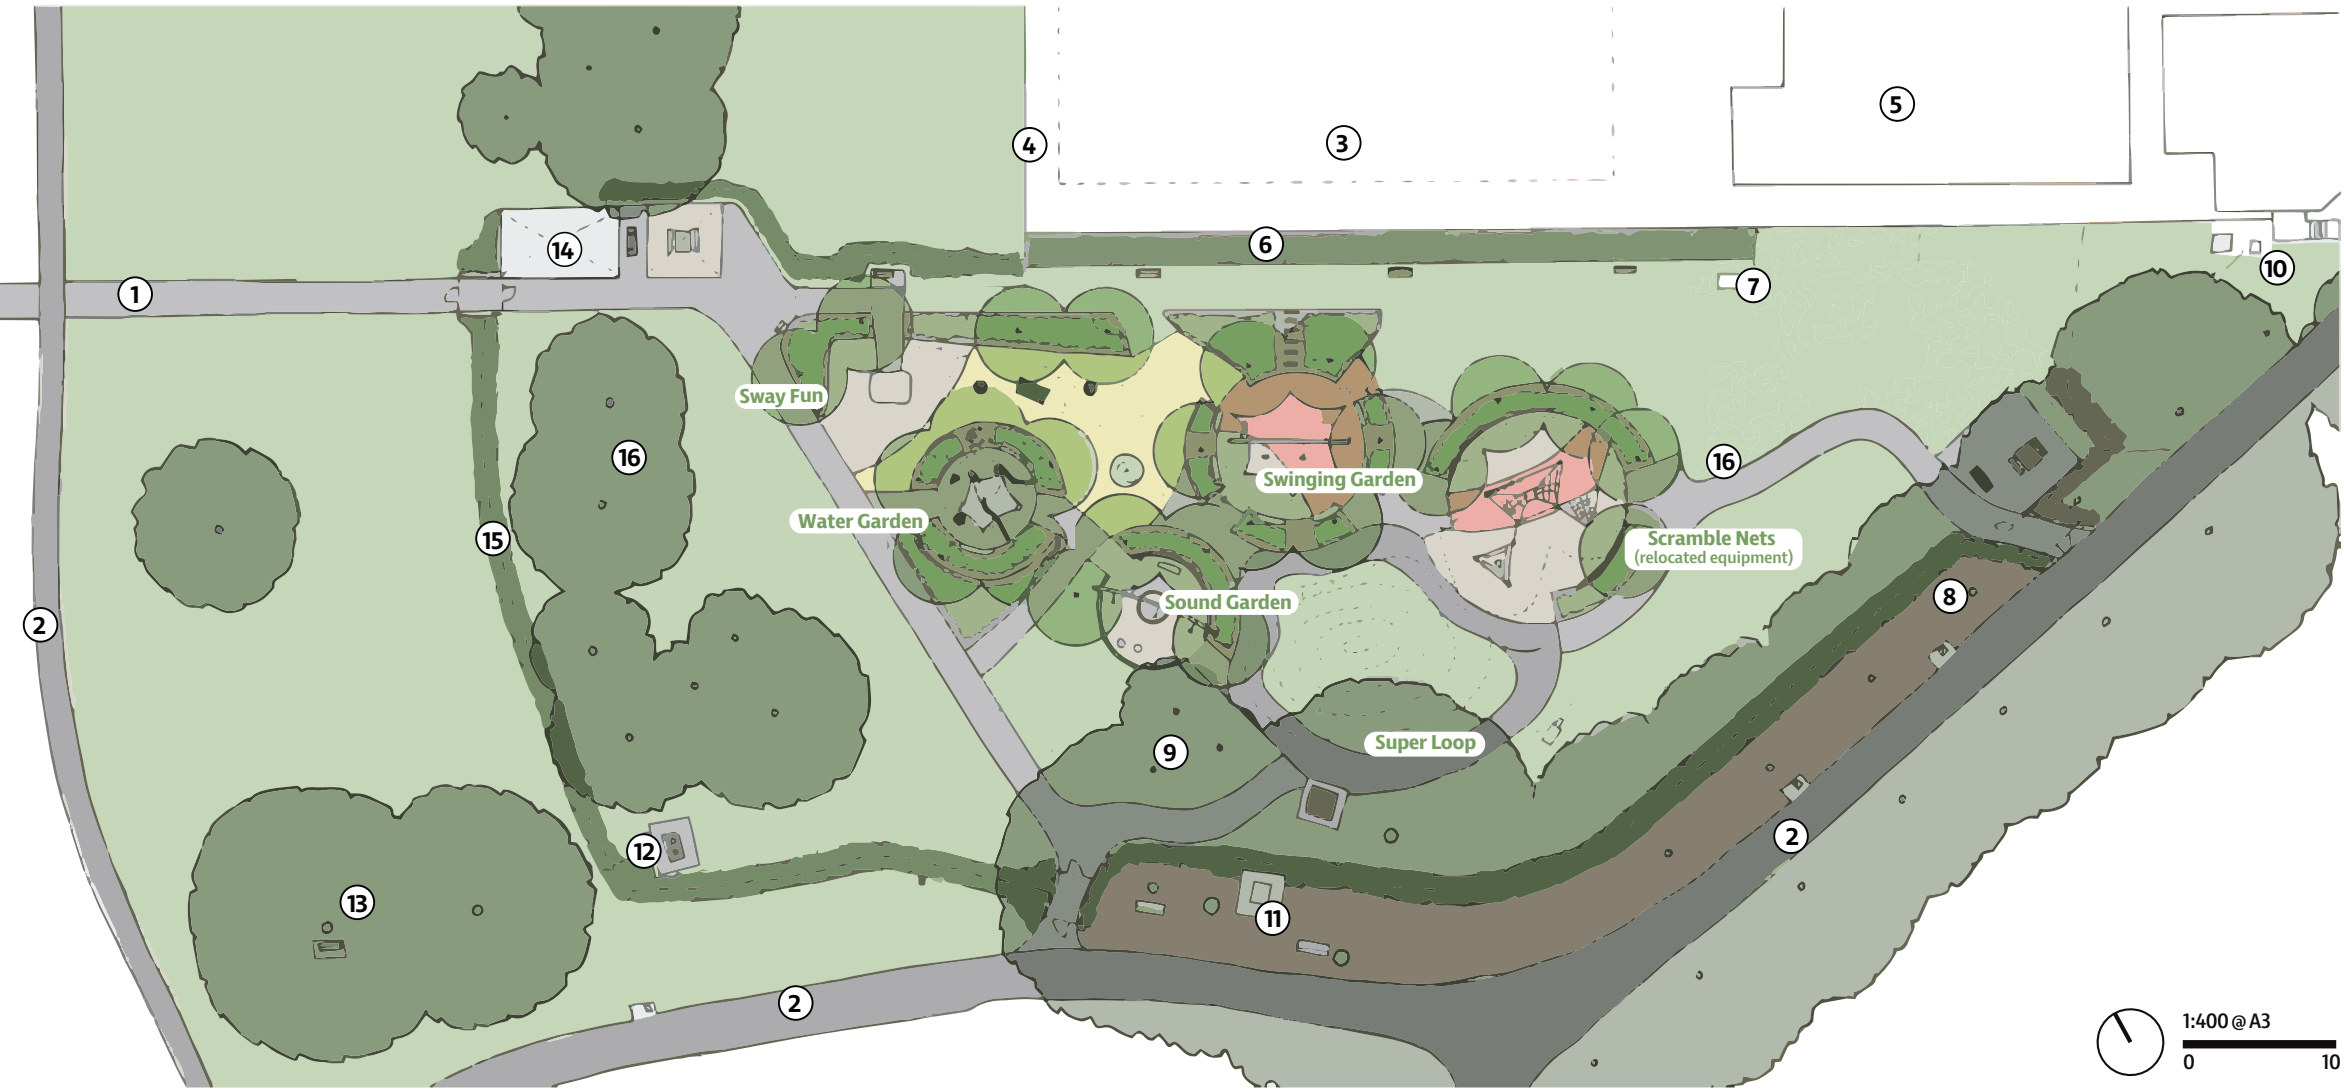

accessible carousel



sway fun



swinging and climbing



scramble nets



trampolines



wheelchair trampolines



water garden



sound garden



accessible paths



water garden