



SECTION DETAIL

SCALE 1:20

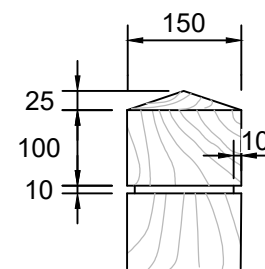

POST TOP DETAIL

SCALE 1:10

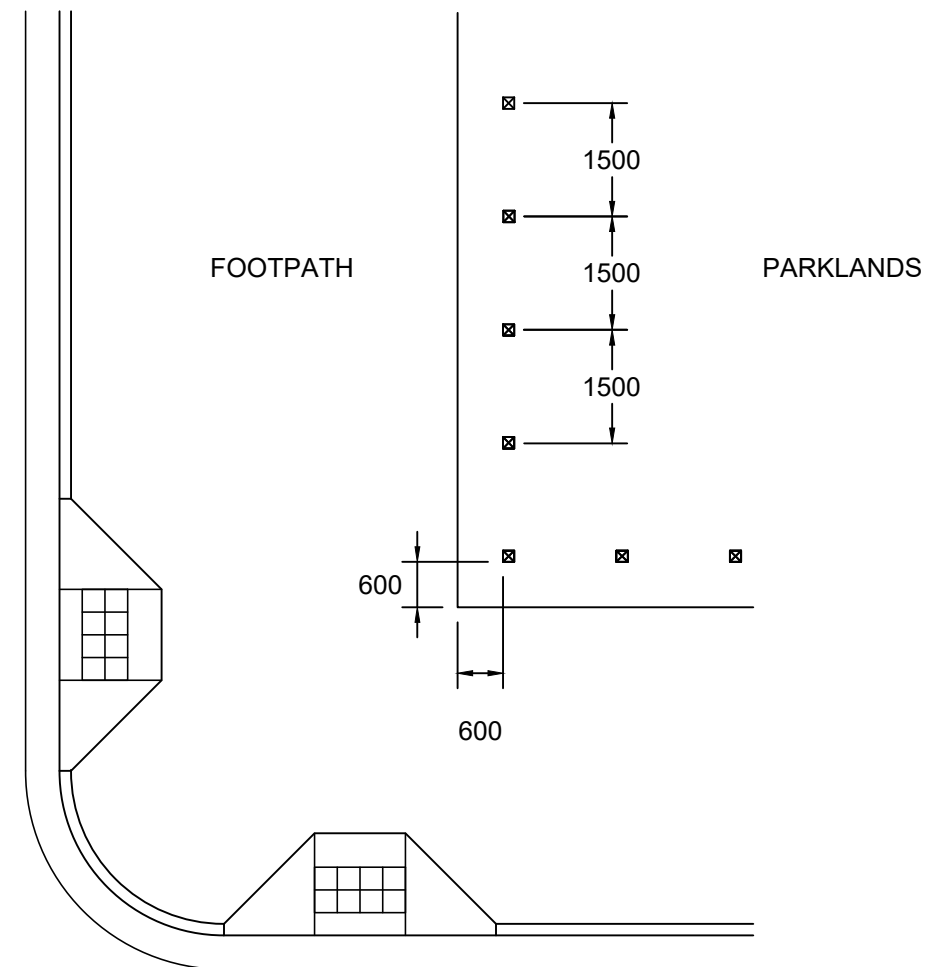

STREET PLACEMENT

SCALE 1:100

NOTES:

1. 1200mm HIGH WHEN USED IN ASSOCIATION WITH TIMBER POST BARRIER. SEE CoA STANDARD CoA 711.
2. PARK LANDS AND SQUARES APPLICATIONS ONLY

CoA 705 BOLLARD - TIMBER

REV	DESCRIPTION	DATE
A	ORIGINAL ISSUE	03/23

CONSTRUCTION STANDARD
PUBLIC REALM, URBAN ELEMENTS AND FURNITURE

BOLLARD - TIMBER



SHEET NUMBER
PR005

REVISION
A