


ITEM NO.	STOCK NO.	DESCRIPTION	SUPPLIER
①	RA 5473	SECURING BOLTS FOR METAL COVER	SAPN
②		UNDERGROUND ELECTRICAL ENCLOSURE	ACRILIX PLASTICS PTY LTD
③		UNDERGROUND ELECTRICAL ENCLOSURE COVER	CASTECH
④	RA 5487	225 Ø NOM. FIBRE CEMENT SLEEVE	SAPN
⑤	RA 5476	METAL LID FOR 300 Ø SLEEVE	SAPN

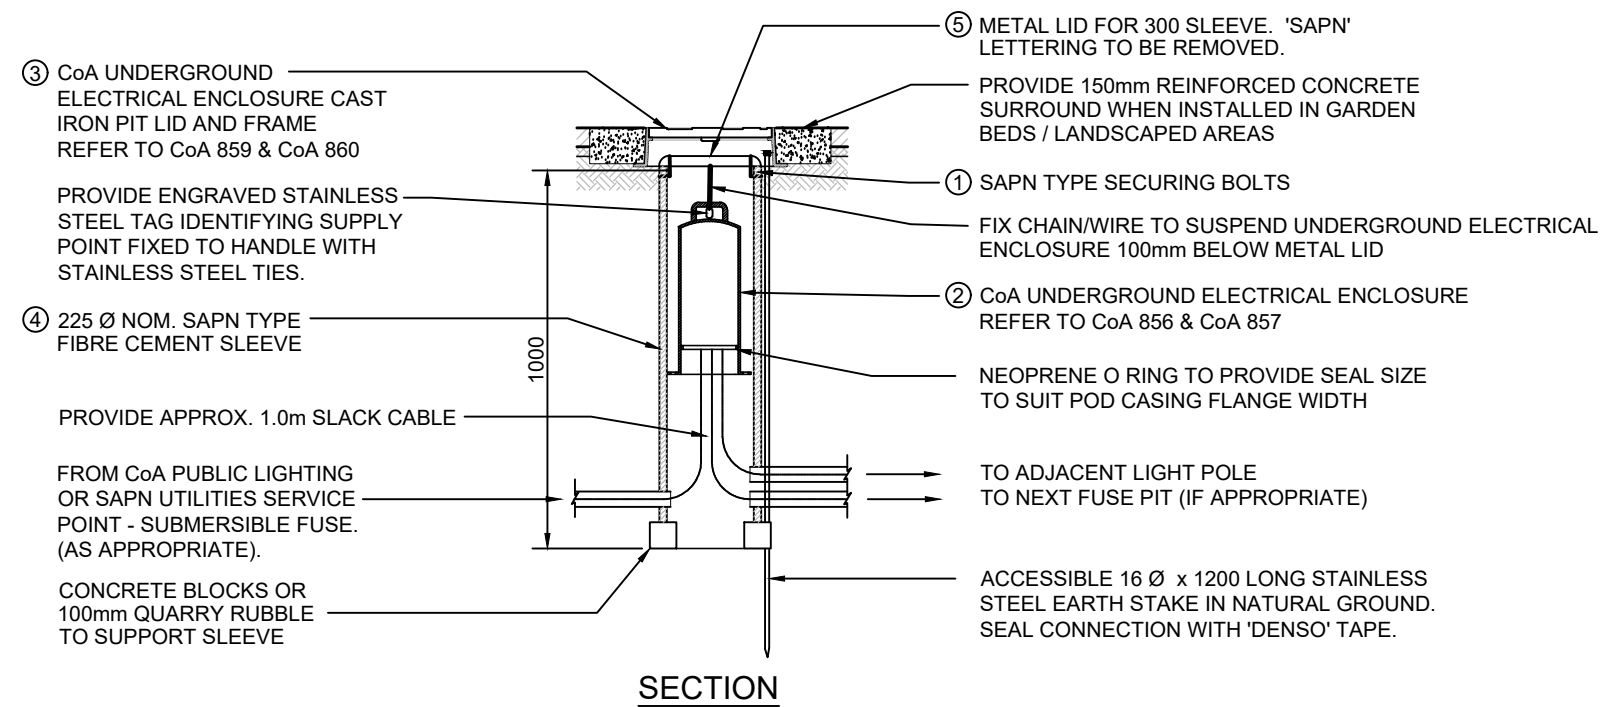

CoA 855 UNDERGROUND ELECTRICAL ENCLOSURE PIT

REV	DESCRIPTION	DATE
A	ORIGINAL ISSUE	10/22

**CONSTRUCTION STANDARD
LIGHTING & ELECTRICAL**

UNDERGROUND ELECTRICAL ENCLOSURE PIT



SHEET NUMBER	REVISION
LE055	A