


- NOTES:
- 1. SWITCHBOARD COLOUR: CoA TO CONFIRM SWITCHBOARD COLOUR
 - 2. PROVIDE SWITCHBOARD SHOP DRAWING FOR APPROVAL
 - 3. PROVIDE PERMANENT SWITCHBOARD LABELS
 - 4. PROVIDE TYPED LEGEND CARD.
 - 5. WGA PAINT SPEC TO BE USED IN PARKLANDS WITH IRRIGATION AND/OR GAP (GLENELG TO ADELAIDE PARKLANDS) WATER.

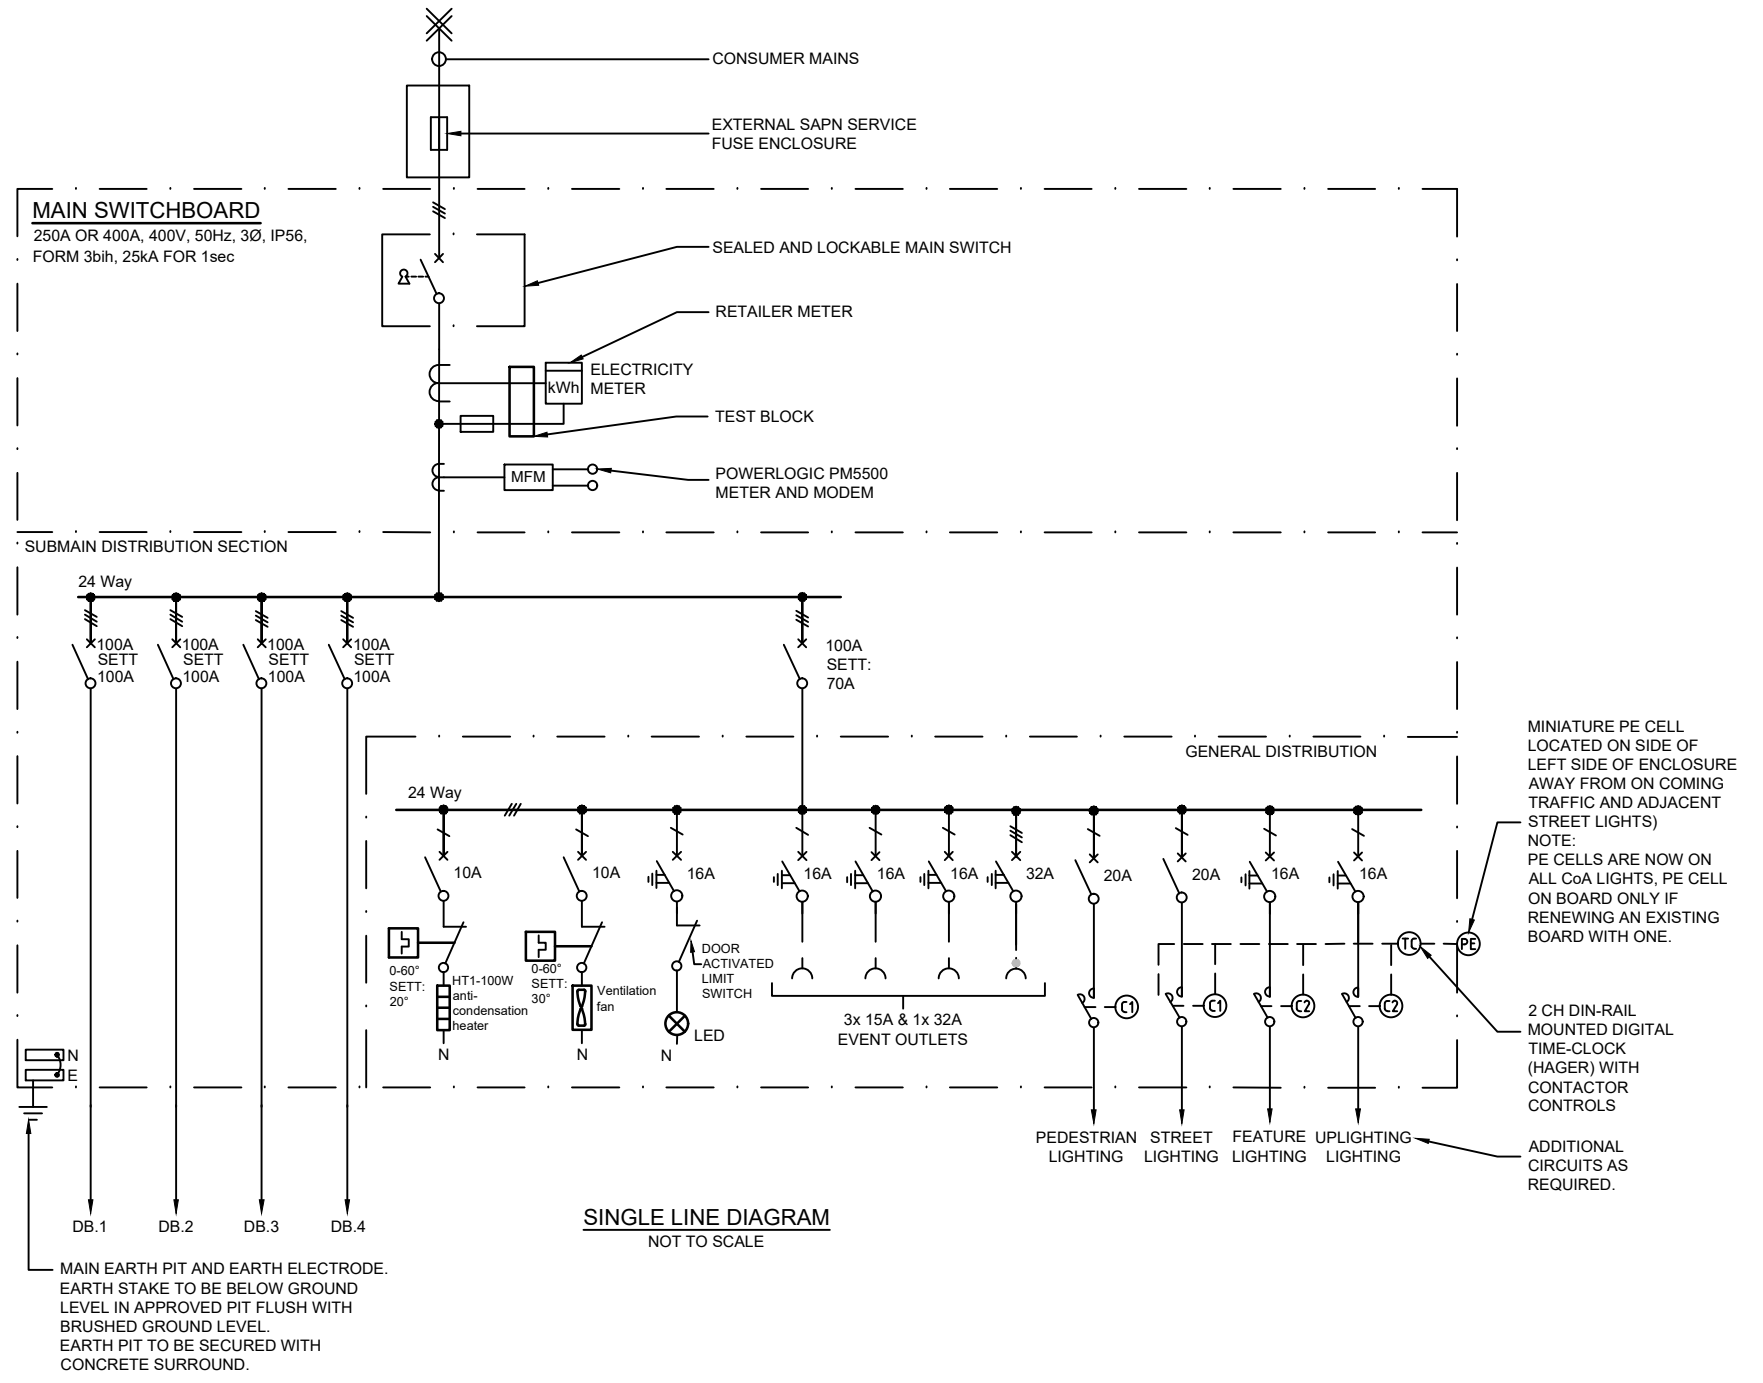

CoA 881 **MAIN SWITCH BOARD - 250Amp / 400Amp**