



HERITAGE TECHNICAL NOTES

MASONRY AND CAST IRON FENCES FOR COTTAGES

DRAWINGS PREPARED BY BB ARCHITECTS (2003)

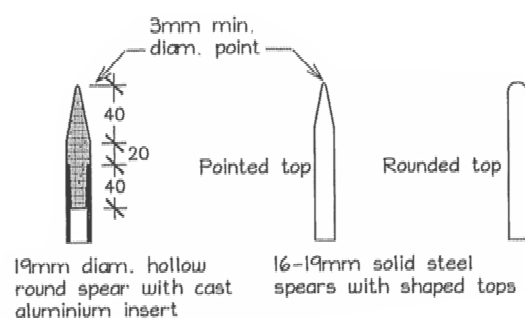

OPTIONAL SPEAR TOPS

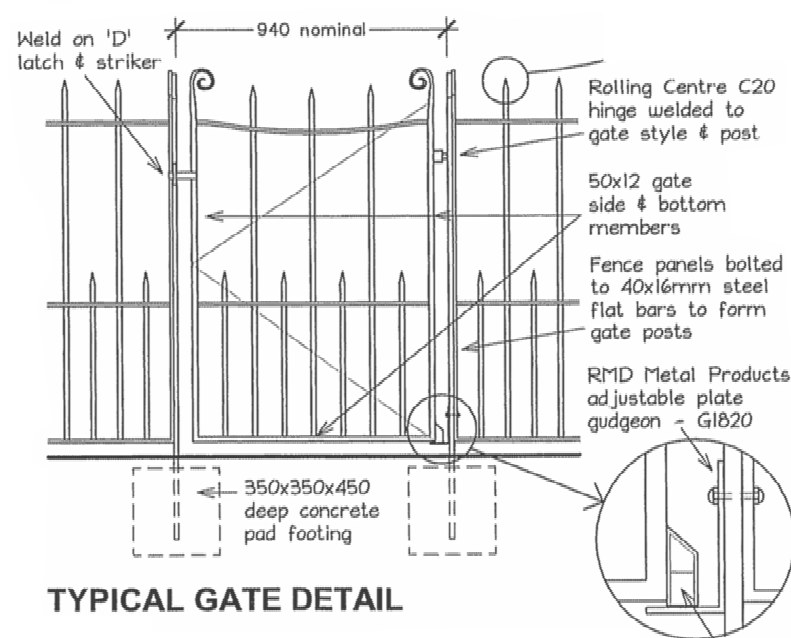


TYPICAL GATE DETAIL

SOLID STEEL FENCE


Spears: 16mm or 19mm dia. solid round with shaped point (see spear tops)
Top & Middle Rails: 40x10mm steel flat hot-ipped galvanised after holes drilled for spears
Bottom Rail: 50x10mm steel flat
Posts: 2x 50x10mm steel flat bars bolted to 40x16mm steel flat bar to form post
Note: all steel elements hot dipped galvanised

HOLLOW STEEL FENCE


Spears: 19mm diam. Galtube with cast aluminium tops welded to rails with bronze welds
Top & Middle Rails: 40x10mm steel flat hot dipped galvanised after holes drilled for spears
Bottom Rail: 50x10mm steel flat
Posts: 2x 40x10mm steel flat bars bolted to 40x16mm steel flat bar to form post

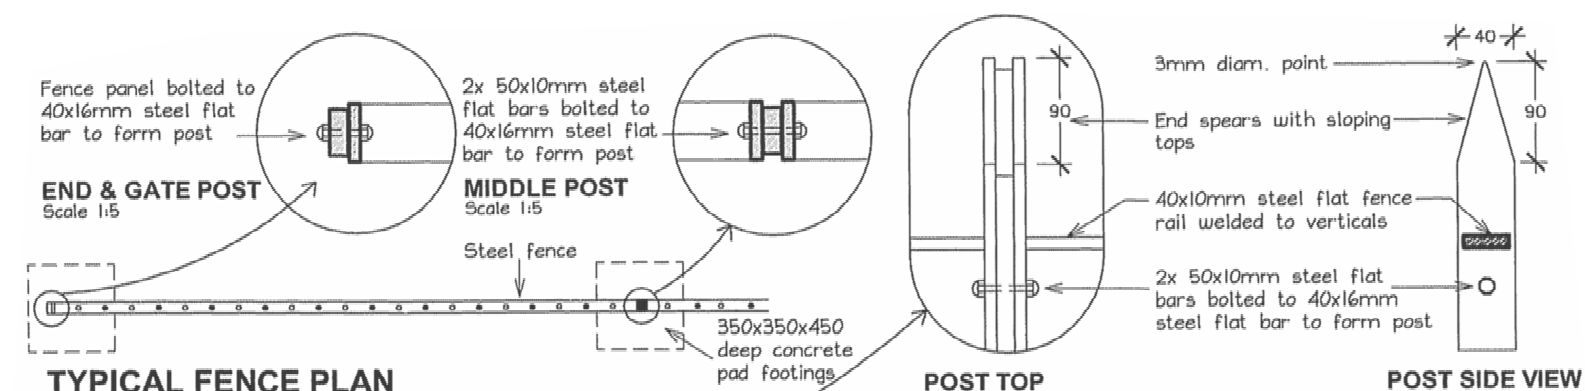


TYPICAL FENCE PLAN

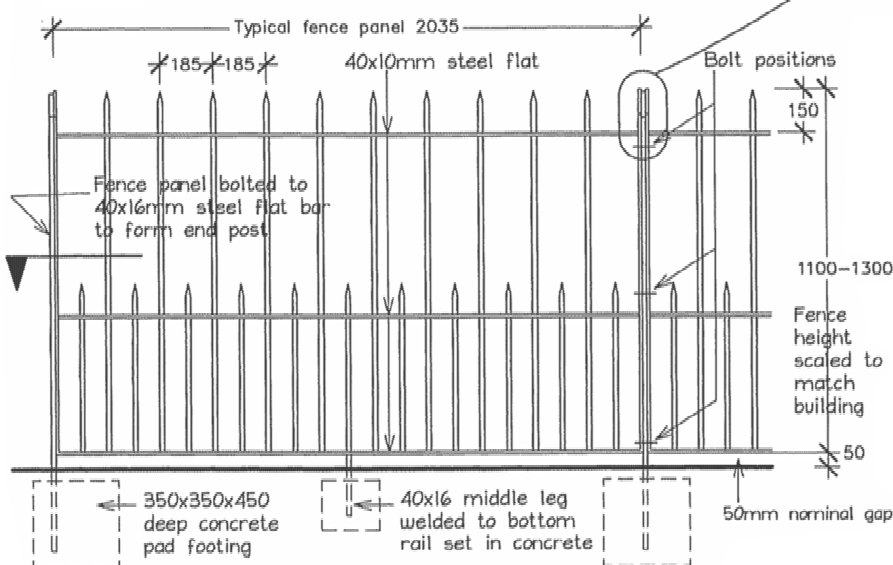

TYPICAL FENCE PANEL

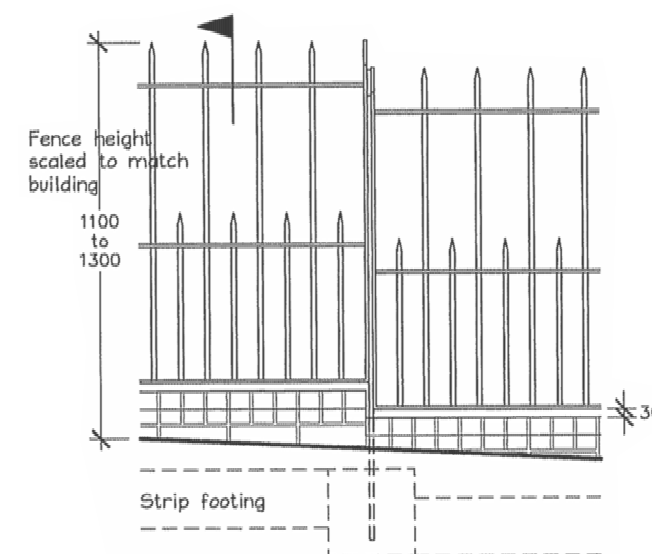

FENCE WITH STEPPED PLINTH
For sloping sites

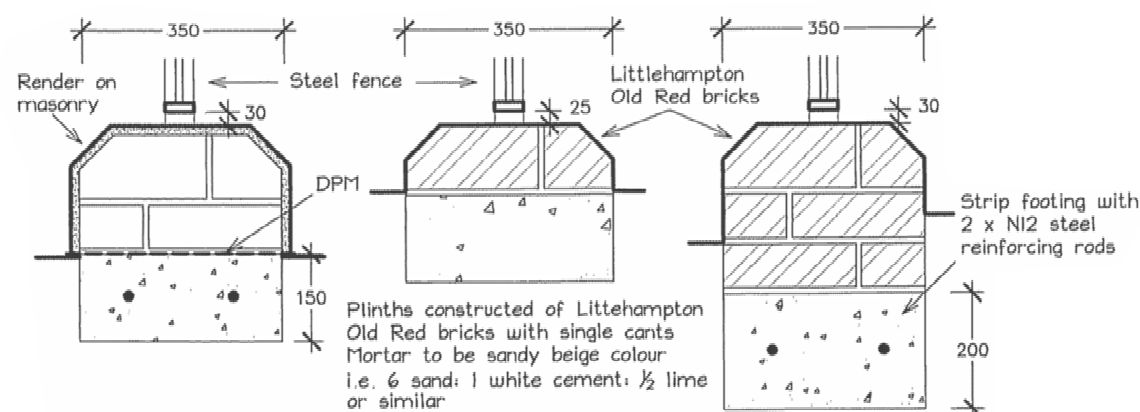


RENDERED PLINTH
For flat sites

SINGLE BRICK PLINTH
For flat sites

BRICK PLINTH
For sloping sites

PLINTH OPTIONS

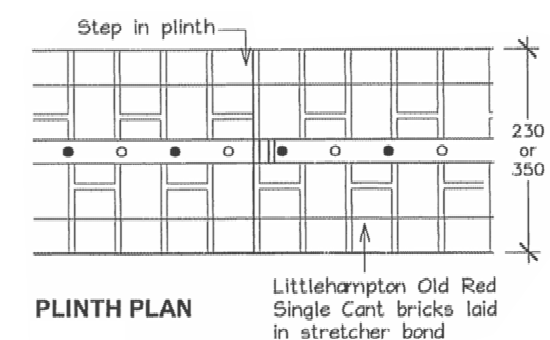

PLINTH PLAN

Littlehampton Old Red
Single Cant bricks laid
in stretcher bond

FOR FURTHER INFORMATION OR ASSISTANCE, PLEASE CONTACT THE CITY OF ADELAIDE HERITAGE TEAM

Phone 8203 7185
Email h.mail@cityofadelaide.com.au
Visit cityofadelaide.com.au/heritage